

Garage Permit Supplement


Fill in all areas marked with *

*ADDRESS: _____

*SIZE: LENGTH _____ WIDTH _____ TOTAL SF _____

*Plumbing, Yes _____ No _____ *Electric, Yes _____ No _____

*Insulation, Yes _____ No _____ *Heated, Yes _____ No _____

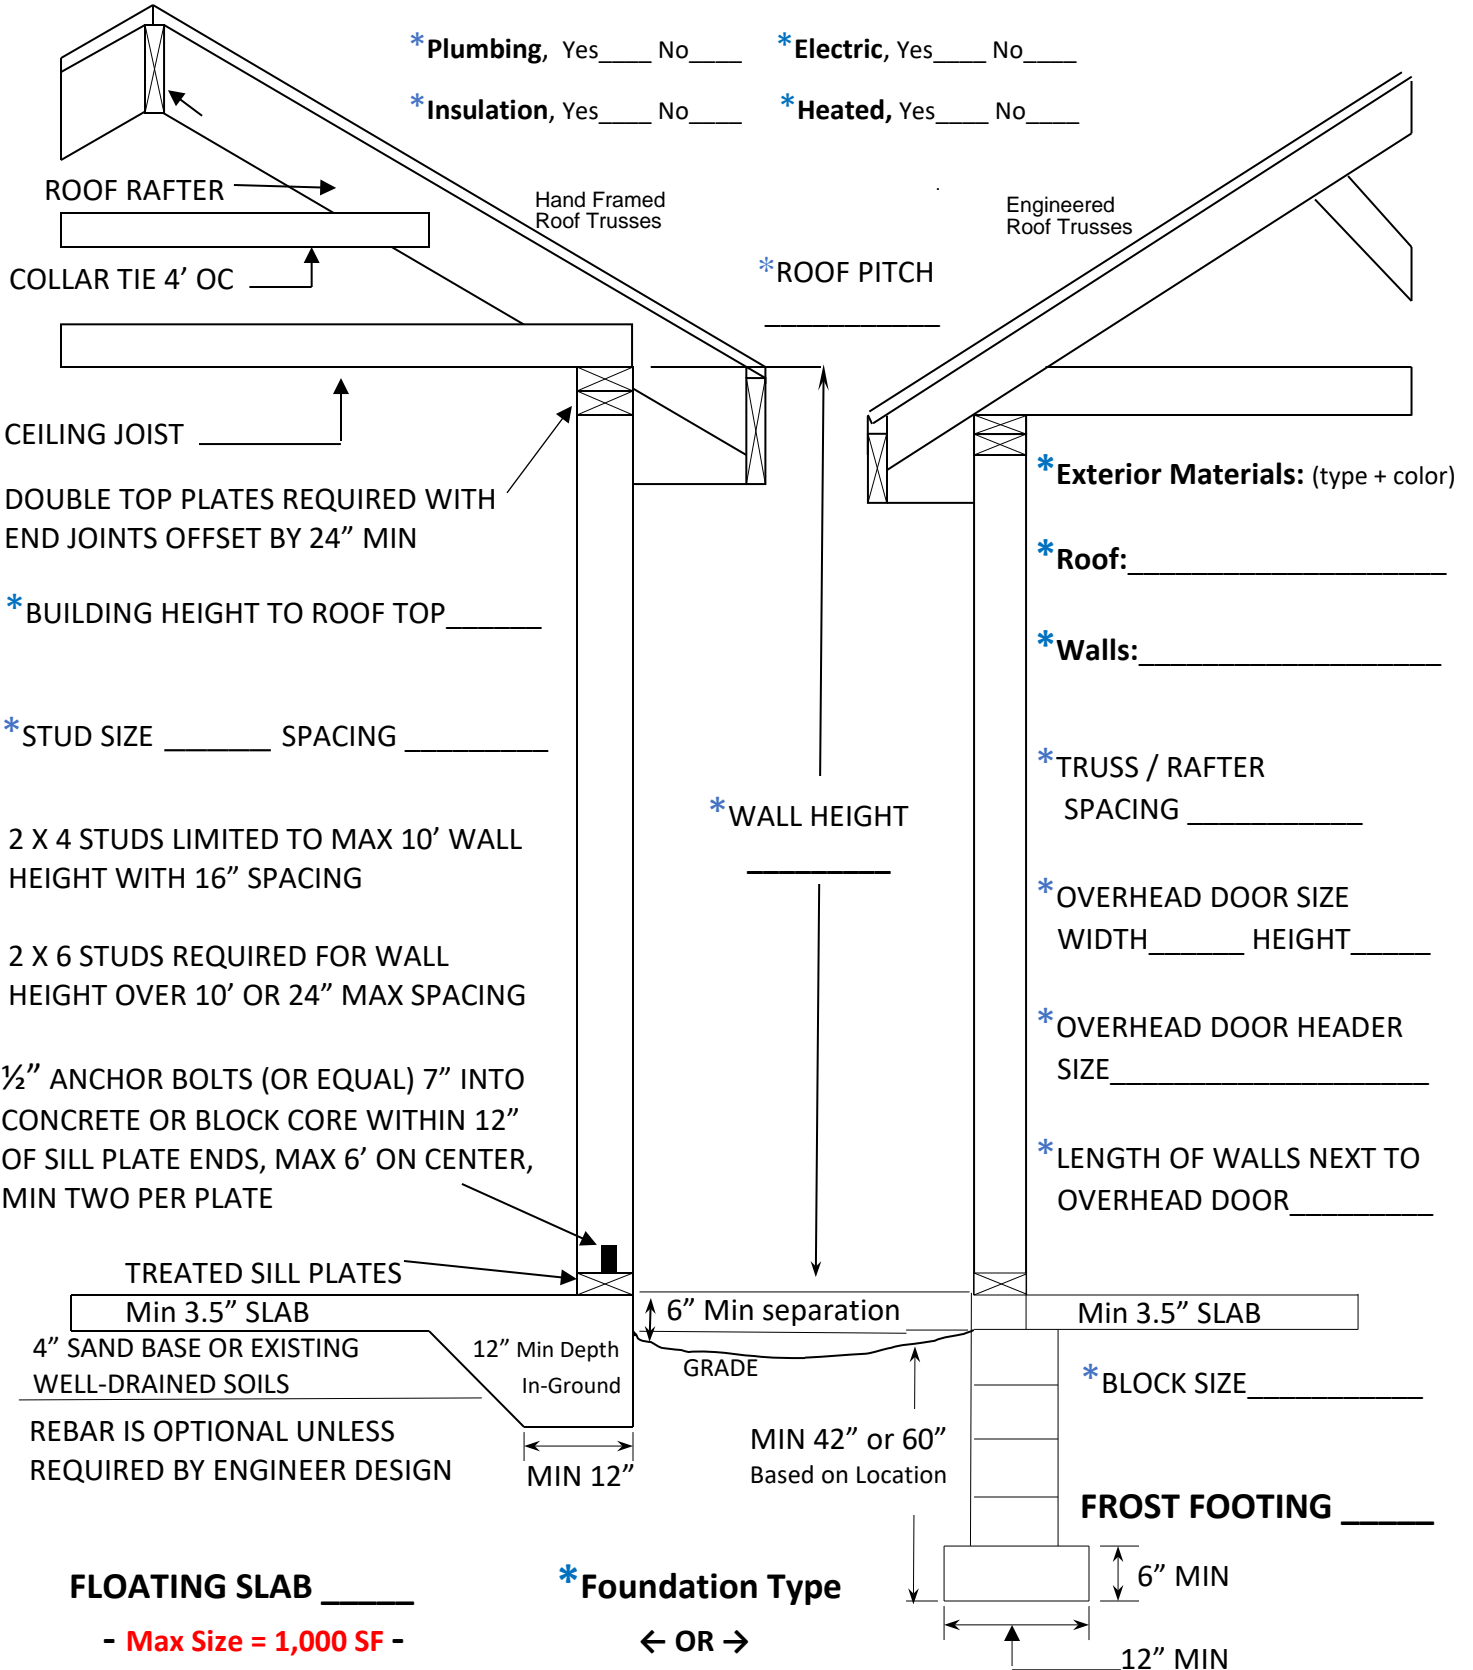

*BUILDING HEIGHT TO ROOF TOP _____

*STUD SIZE _____ SPACING _____

2 X 4 STUDS LIMITED TO MAX 10' WALL HEIGHT WITH 16" SPACING

2 X 6 STUDS REQUIRED FOR WALL HEIGHT OVER 10' OR 24" MAX SPACING

1/2" ANCHOR BOLTS (OR EQUAL) 7" INTO CONCRETE OR BLOCK CORE WITHIN 12" OF SILL PLATE ENDS, MAX 6' ON CENTER, MIN TWO PER PLATE

TREATED SILL PLATES
Min 3.5" SLAB
4" SAND BASE OR EXISTING WELL-DRAINED SOILS
REBAR IS OPTIONAL UNLESS REQUIRED BY ENGINEER DESIGN

FLOATING SLAB _____
- **Max Size = 1,000 SF** -
(without engineer design)

*Foundation Type
← OR →

*Exterior Materials: (type + color)

*Roof: _____

*Walls: _____

*TRUSS / RAFTER SPACING _____

*OVERHEAD DOOR SIZE WIDTH _____ HEIGHT _____

*OVERHEAD DOOR HEADER SIZE _____

*LENGTH OF WALLS NEXT TO OVERHEAD DOOR _____

*BLOCK SIZE _____

FROST FOOTING _____

6" MIN
12" MIN