

Garage Permit Supplement

Fill in all areas marked with *

*ADDRESS: _____


*SIZE: LENGTH _____ WIDTH _____ TOTAL SF _____

*Plumbing, Yes ___ No ___ *Electric, Yes ___ No ___

*Insulation, Yes ___ No ___ *Heated, Yes ___ No ___

*Building Will Be Used For: _____

*ROOF PITCH _____

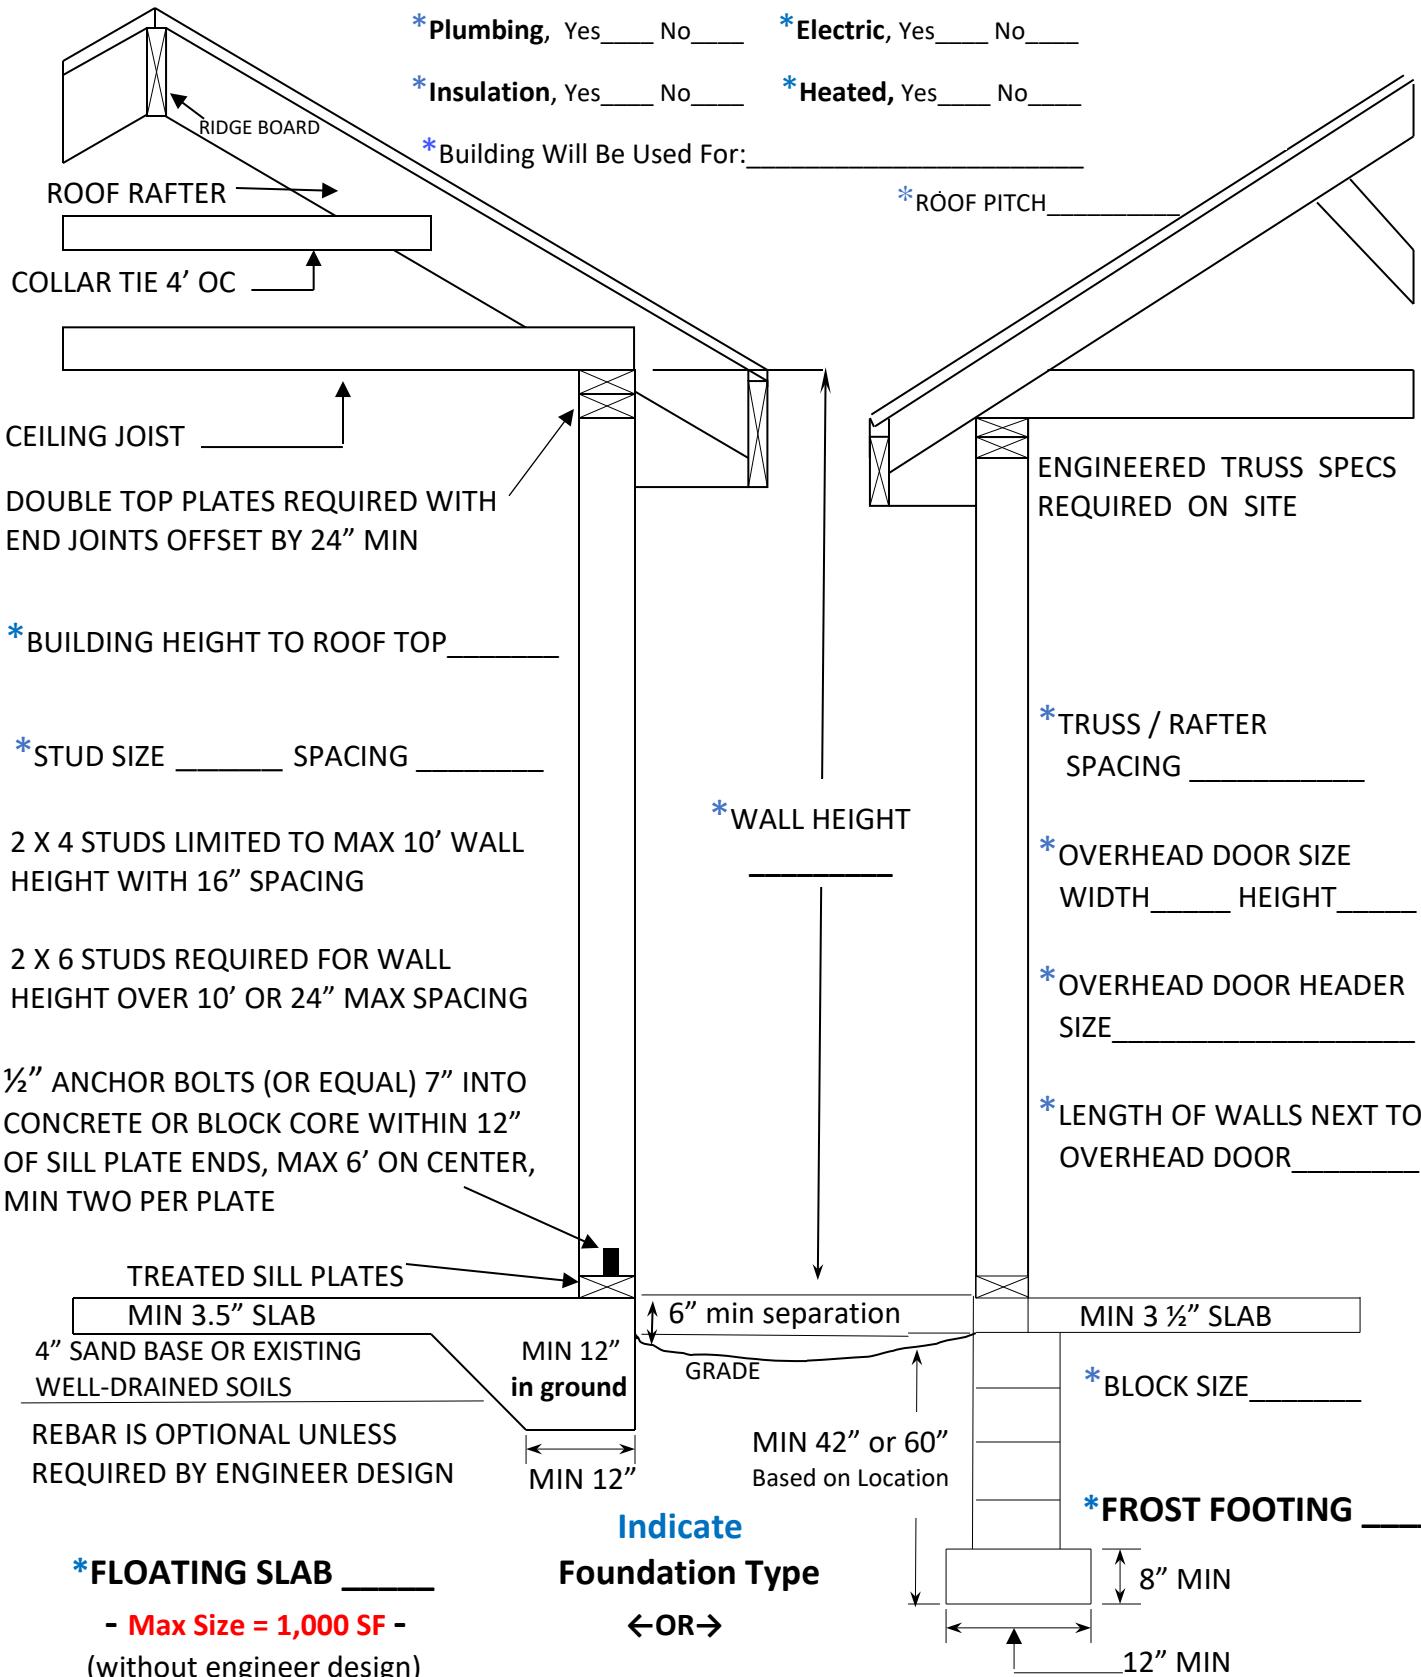

*BUILDING HEIGHT TO ROOF TOP _____

*STUD SIZE _____ SPACING _____

2 X 4 STUDS LIMITED TO MAX 10' WALL HEIGHT WITH 16" SPACING

2 X 6 STUDS REQUIRED FOR WALL HEIGHT OVER 10' OR 24" MAX SPACING

1/2" ANCHOR BOLTS (OR EQUAL) 7" INTO CONCRETE OR BLOCK CORE WITHIN 12" OF SILL PLATE ENDS, MAX 6' ON CENTER, MIN TWO PER PLATE

TREATED SILL PLATES
MIN 3.5" SLAB
4" SAND BASE OR EXISTING WELL-DRAINED SOILS
REBAR IS OPTIONAL UNLESS REQUIRED BY ENGINEER DESIGN

Indicate Foundation Type

←OR→

*FLOATING SLAB _____

- Max Size = 1,000 SF -
(without engineer design)

*BLOCK SIZE _____

*FROST FOOTING _____